



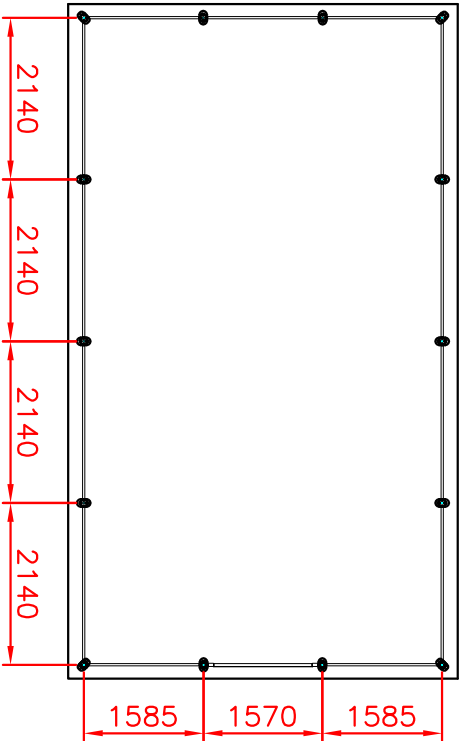

—				—		—		—	
Det.nr		Ant.		Bendmning		Material		Mod.nr ömne Dimension	
Kostr.		Ritad		Kont.		Stand.		Formot	
—		AL		—		AS		1:100	
FUNKIS 47-4 ca 40m²		DÖRR GAVEL		—		—		—	
Ritningsnummer		F47-4 DG		—		—		—	
Anm.		Ersatt av		Datum		160616		Rev.	
Nr.		Ant.		Ändring och/eller medd.-nr		Datum		Inf.	
—		—		—		—		—	

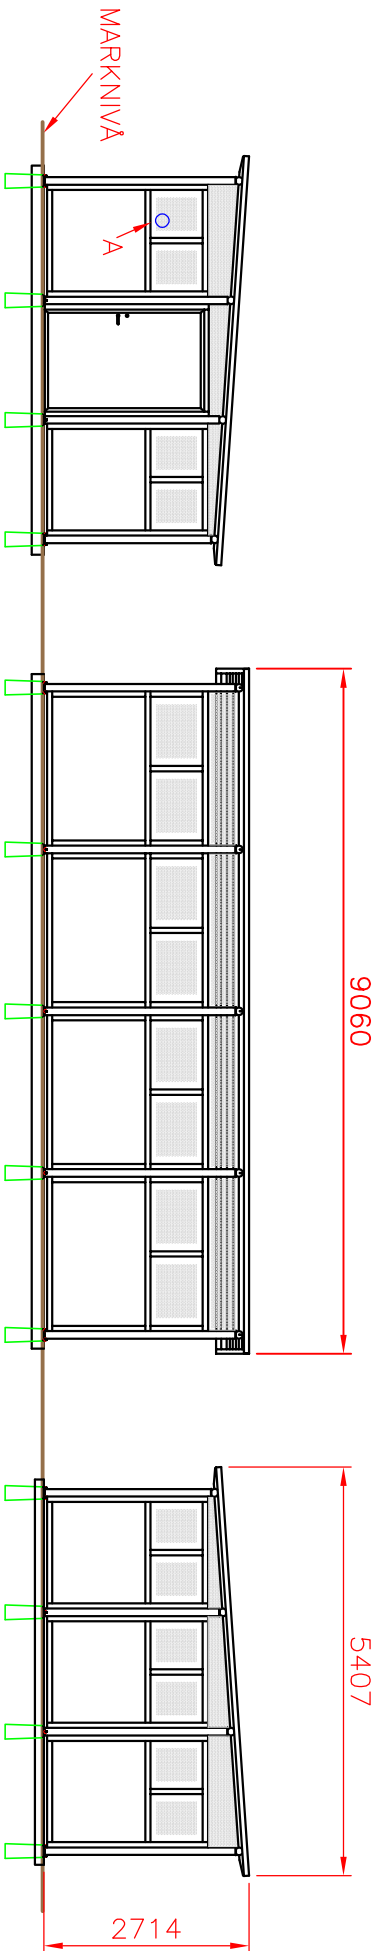